

1:500@A3

**SURVEY**  
 Address: 8 Amy Street, Moonah,  
 Tasmania, 7009  
 Phone: 6273 9831  
 Fax: 6273 8316  
 Email: admin@surveyplus.com.au  
 Mail: PO Box 299, Moonah, Tas. 7009

Project:  
 DETAIL/CONTOUR  
 SURVEY

Drawing:  
 SITE PLAN

Drafted by:	Approved By:
Date:	Scale:
Project/Drawing No:	Revision:

COMPILED BOUNDARY 24.54m



B


E

- W1 - #.##W x 3.50H Top RL:14.15 Ground Floor Window
- W2 - 2.64W x 0.90H Top RL:13.16 Ground Floor Window
- W3 - 2.38W x 2.34H Top RL:13.69 Ground Floor Window
- W4 - 2.38W x 2.34H Top RL:13.66 Ground Floor Window
- W5 - 4.39W x 2.34H Top RL:13.66 Ground Floor Window
- W6 - 3.17W x 2.34H Top RL:13.66 Ground Floor Window
- W7 - 4.25W x 2.34H Top RL:13.66 Ground Floor Window
- W8 - 3.17W x 2.34H Top RL:13.66 Ground Floor Window
- D9 - 0.66W x 2.24H Top RL:13.66 Ground Floor Window
- W10 - 1.56W x 0.87H Top RL:13.66 Ground Floor Window
- W11 - 1.76W x 1.79H Top RL:13.66 Ground Floor Window

#.# denotes: Unable to locate windows due to obstruction of line of sight from instrument.

**GENERAL NOTES:**

1. THIS PLAN HAS BEEN PREPARED BY SURVEY PLUS FROM A COMBINATION OF EXISTING RECORDS AND FIELD SURVEY FOR THE PURPOSES OF SHOWING THE PHYSICAL FEATURES OF THE LAND AND SHOULD NOT BE USED FOR ANY OTHER PURPOSE.
2. TITLE BOUNDARIES SHOWN WERE NOT VERIFIED OR MARKED AT THE TIME OF THIS SURVEY.
3. SERVICES SHOWN ON THIS PLAN WERE LOCATED WHERE POSSIBLE BY FIELD SURVEY. THEY ARE NOT A COMPLETE PICTURE OF SERVICES ON SITE. ALL SERVICE LOCATIONS ARE TO BE VERIFIED BEFORE COMMENCEMENT OF ANY WORK ON SITE. IN PARTICULAR THOSE SERVICES NOT PREVIOUSLY LOCATED THROUGH FIELD SURVEY.
4. SURVEY PLUS CAN NOT ACCEPT LIABILITY WHATSOEVER FOR LOSS OR DAMAGE CAUSED TO ANY UNDERGROUND SERVICE WHETHER SHOWN BY OUR SURVEY OR NOT.
5. THIS NOTE IS AN INTEGRAL PART OF THIS PLAN/DATA. REPRODUCTION OF THIS PLAN OR ANY PART OF IT WITHOUT THIS NOTE BEING INCLUDED IN FULL WILL RENDER THE INFORMATION SHOWN ON SUCH A REPRODUCTION INVALID AND NOT SUITABLE FOR USE WITHOUT PRIOR AUTHORITY OF SURVEY PLUS
6. HORIZONTAL DATUM IS MGA (Map Grid Australia)
7. VERTICAL DATUM IS AHD (Australian Height Datum)
8. CONTOUR INTERVAL IS 0.2 METRES, INDEX IS 1.0 METRES.
9. SURVEY BY ROBOTIC TOTAL STATION AND GPS.
10. BOUNDARIES ARE COMPILED ONLY FROM P161826 AND RELEVANT SURVEY INFORMATION OBTAINED FROM LAND TITLES OFFICE AND ARE APPROXIMATE AND SUBJECT TO SURVEY
11. COMPILED BOUNDARIES HAVE BEEN DETERMINED BY EXISTING TITLE PLAN DIMENSIONS AND OCCUPATION (WHERE AVAILABLE) ONLY AND NOT BY FIELD SURVEY. AS A RESULT THEY ARE CONSIDERED APPROXIMATE ONLY.

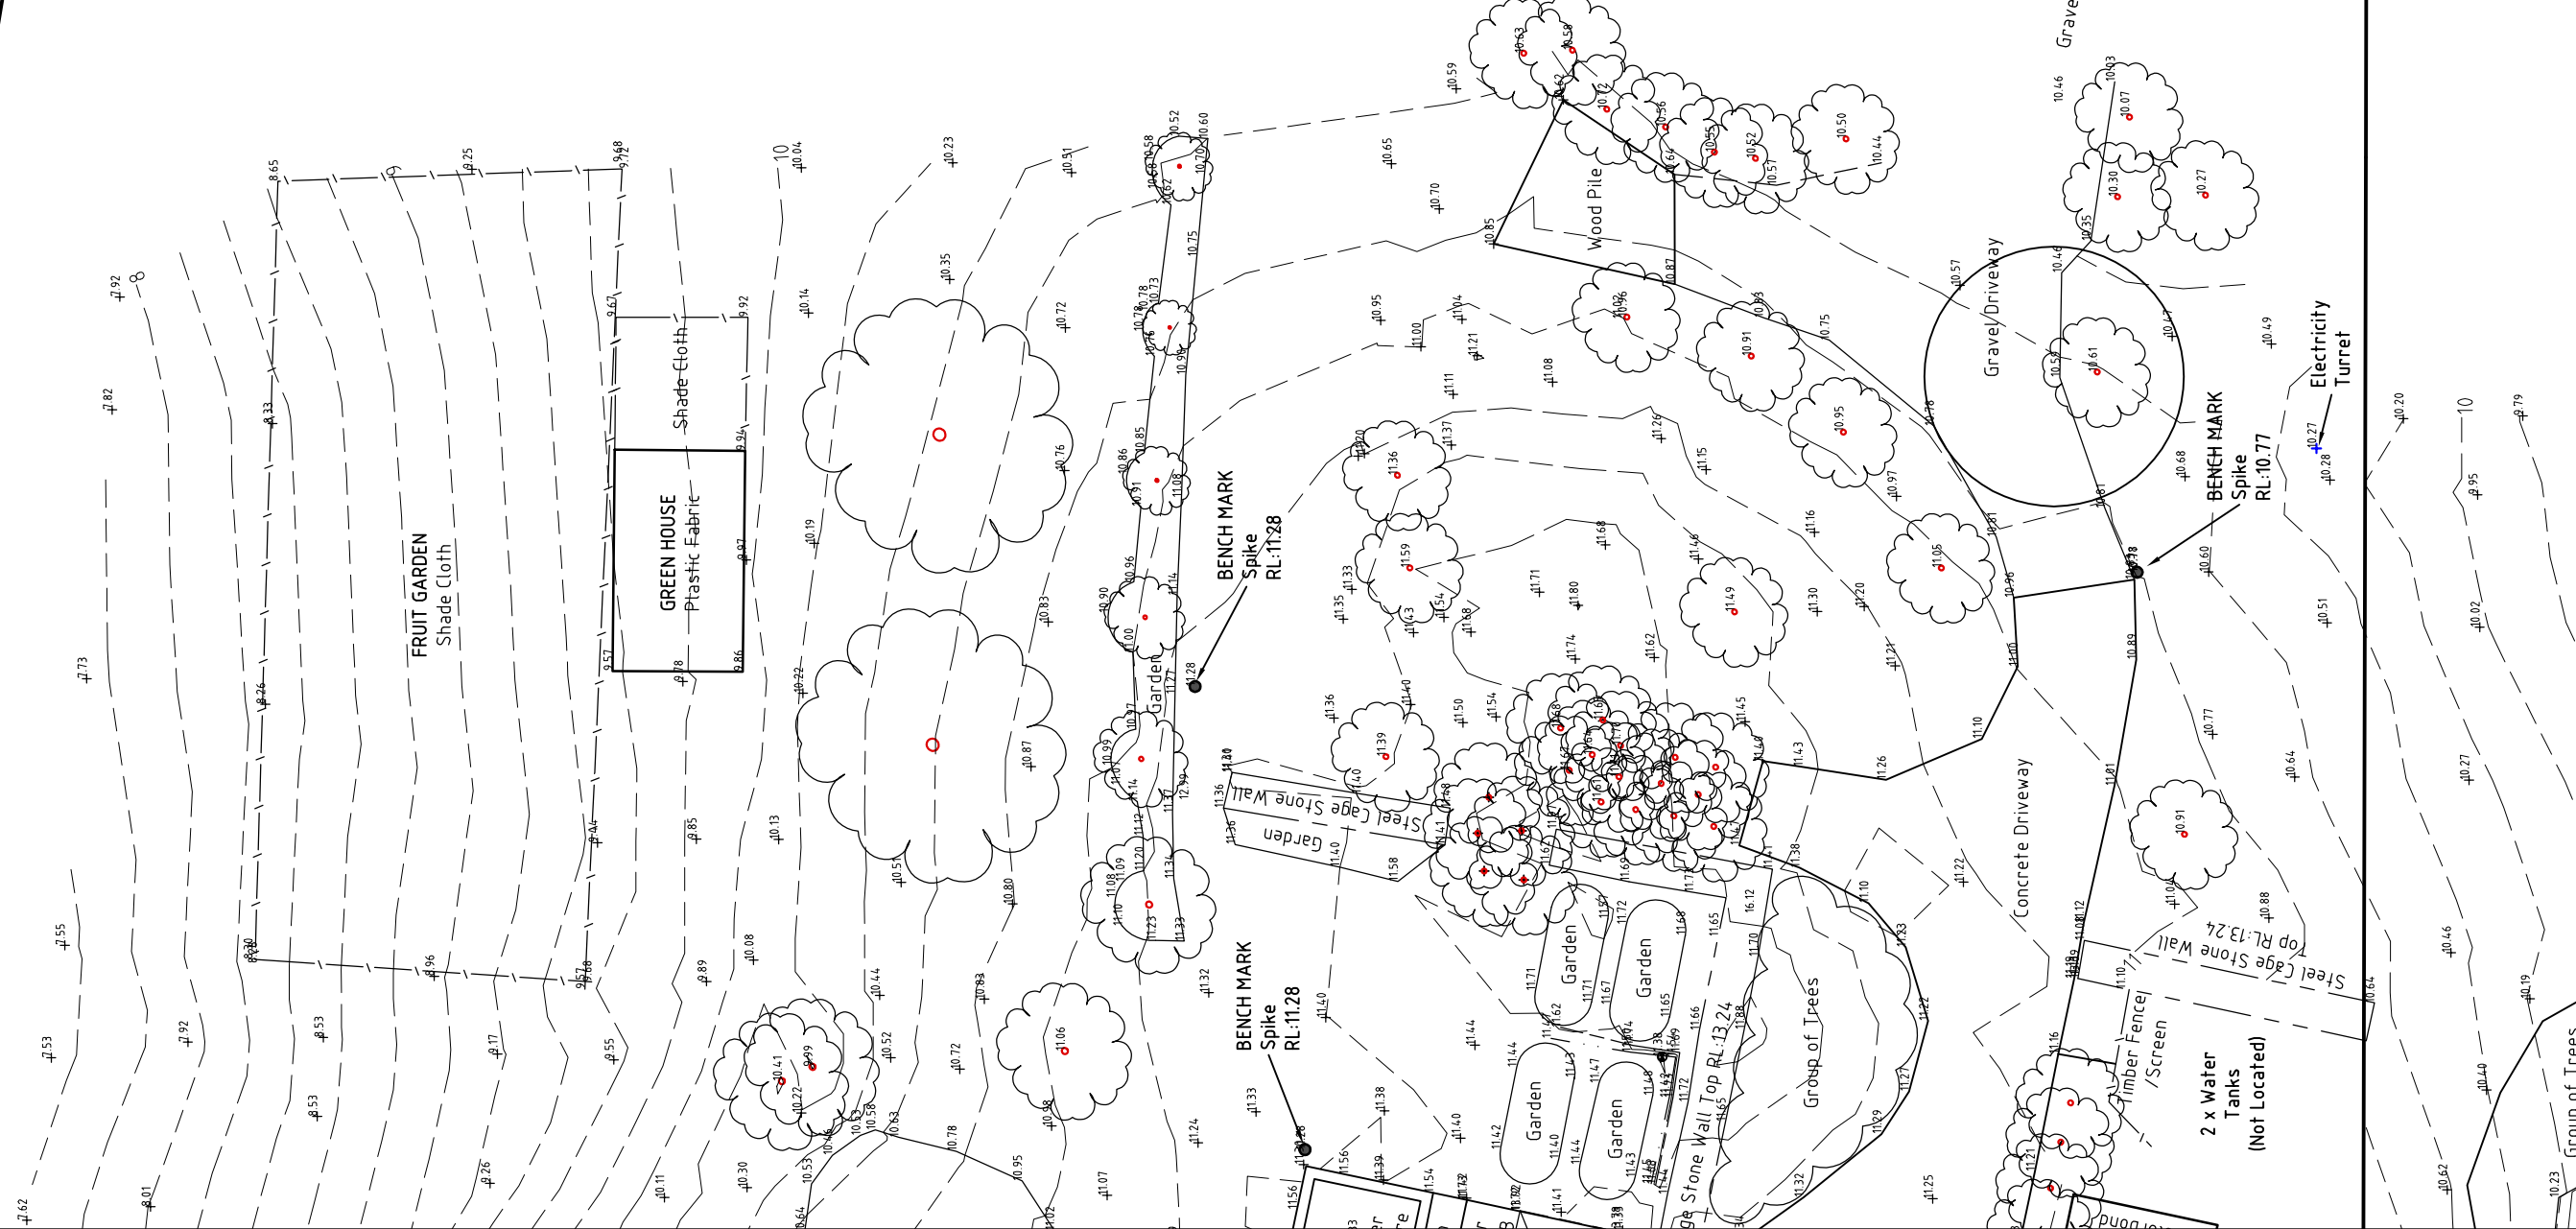

COMPILED BOUNDARY 24.14m

Project: **DETAIL/CONTOUR SURVEY**

Drawing: **PART SITE PLAN**

Approved By:

Drafted by:

**Address:** 8 Amy Street, Moonah, Tasmania, 7009  
**Phone:** 6273 9831  
**Fax:** 6273 8316  
**Email:** admin@surveyplustas.com.au  
**Mai:** PO Box 299, Moonah, Tas, 7009



Tasmania, 7009

Phone: 6273 9831


Fax: 6273 8316

Email: admin@surveyplustas.com.au

Mai: PO Box 299, Moonah, Tas, 7009

Date:  
Project/Drawing No:

Scale: **1:200@A3**  
Revision:

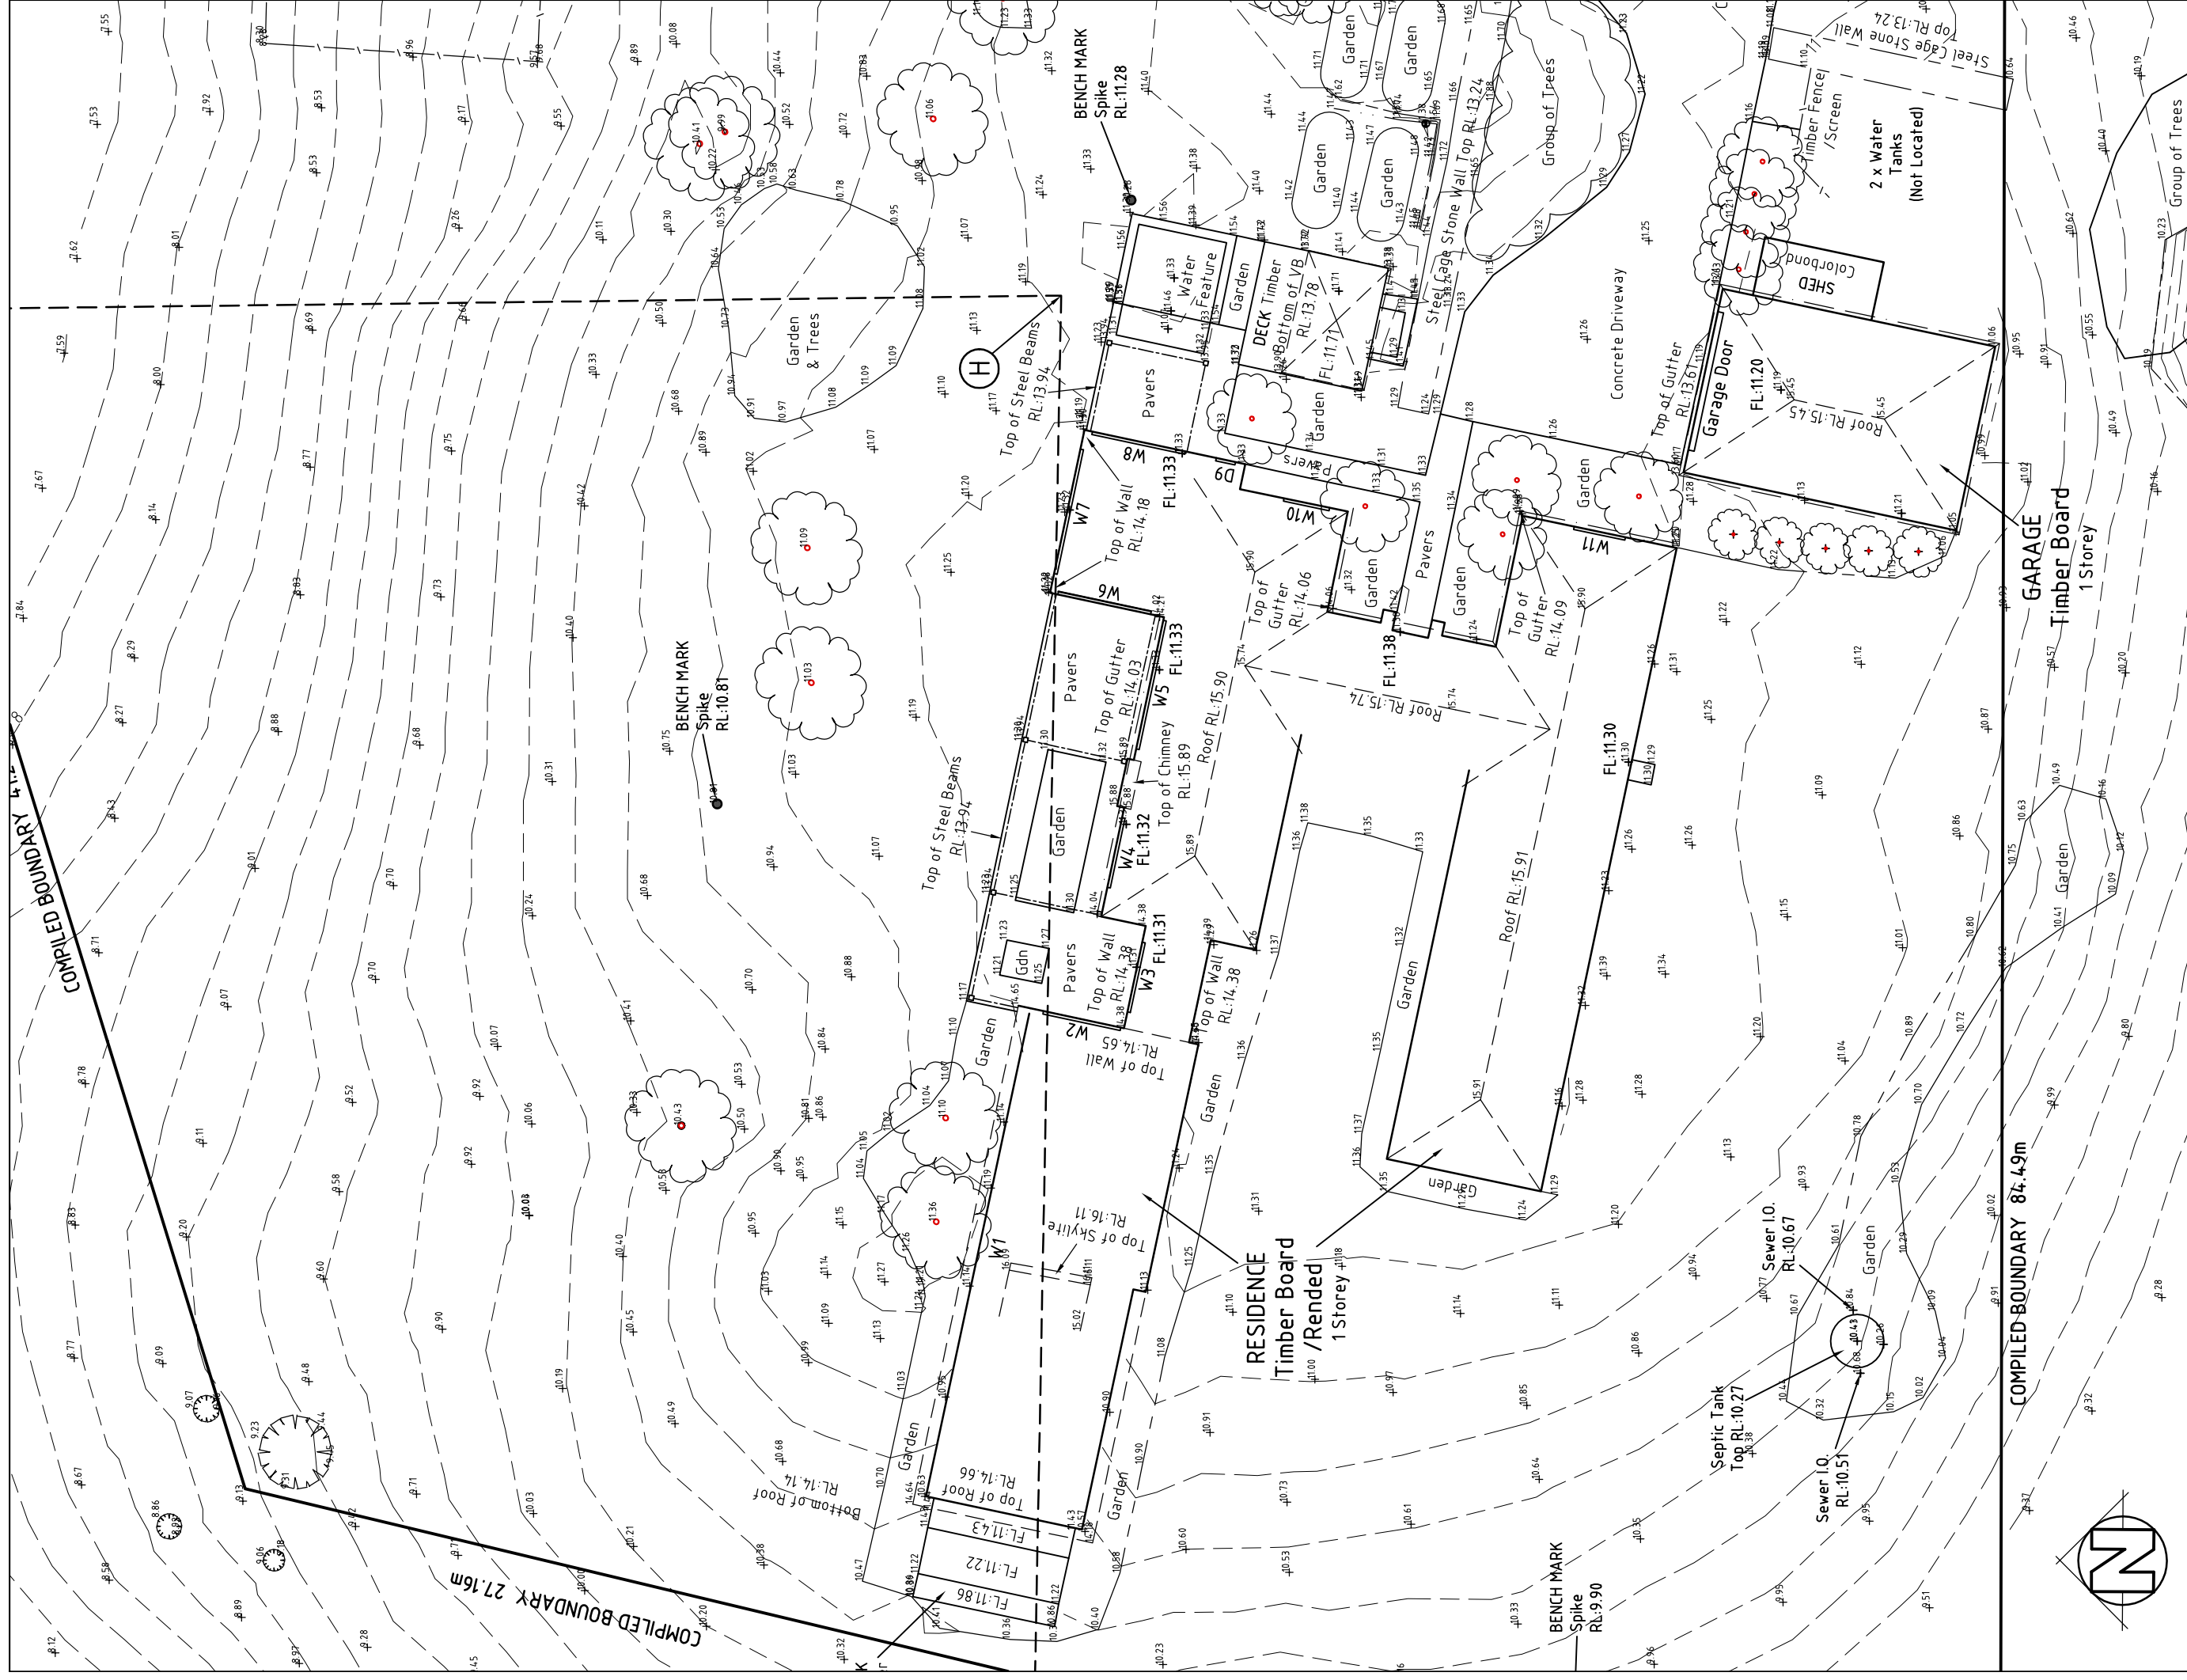

Address: 8 Amy Street, Moonah,  
Tasmania, 7009  
Phone: 6273 9831  
Fax: 6273 8316  
Email: admin@surveyplustas.com.au  
Mali: PO Box 299, Moonah, Tas, 7009




Project:  
**DETAIL/CONTOUR  
SURVEY**

Drawing:  
**PART SITE PLAN**

Drafted by:  
Date:  
Approved By:  
Scale:  
1:200@A3  
Revision:

Project/Drawing No:



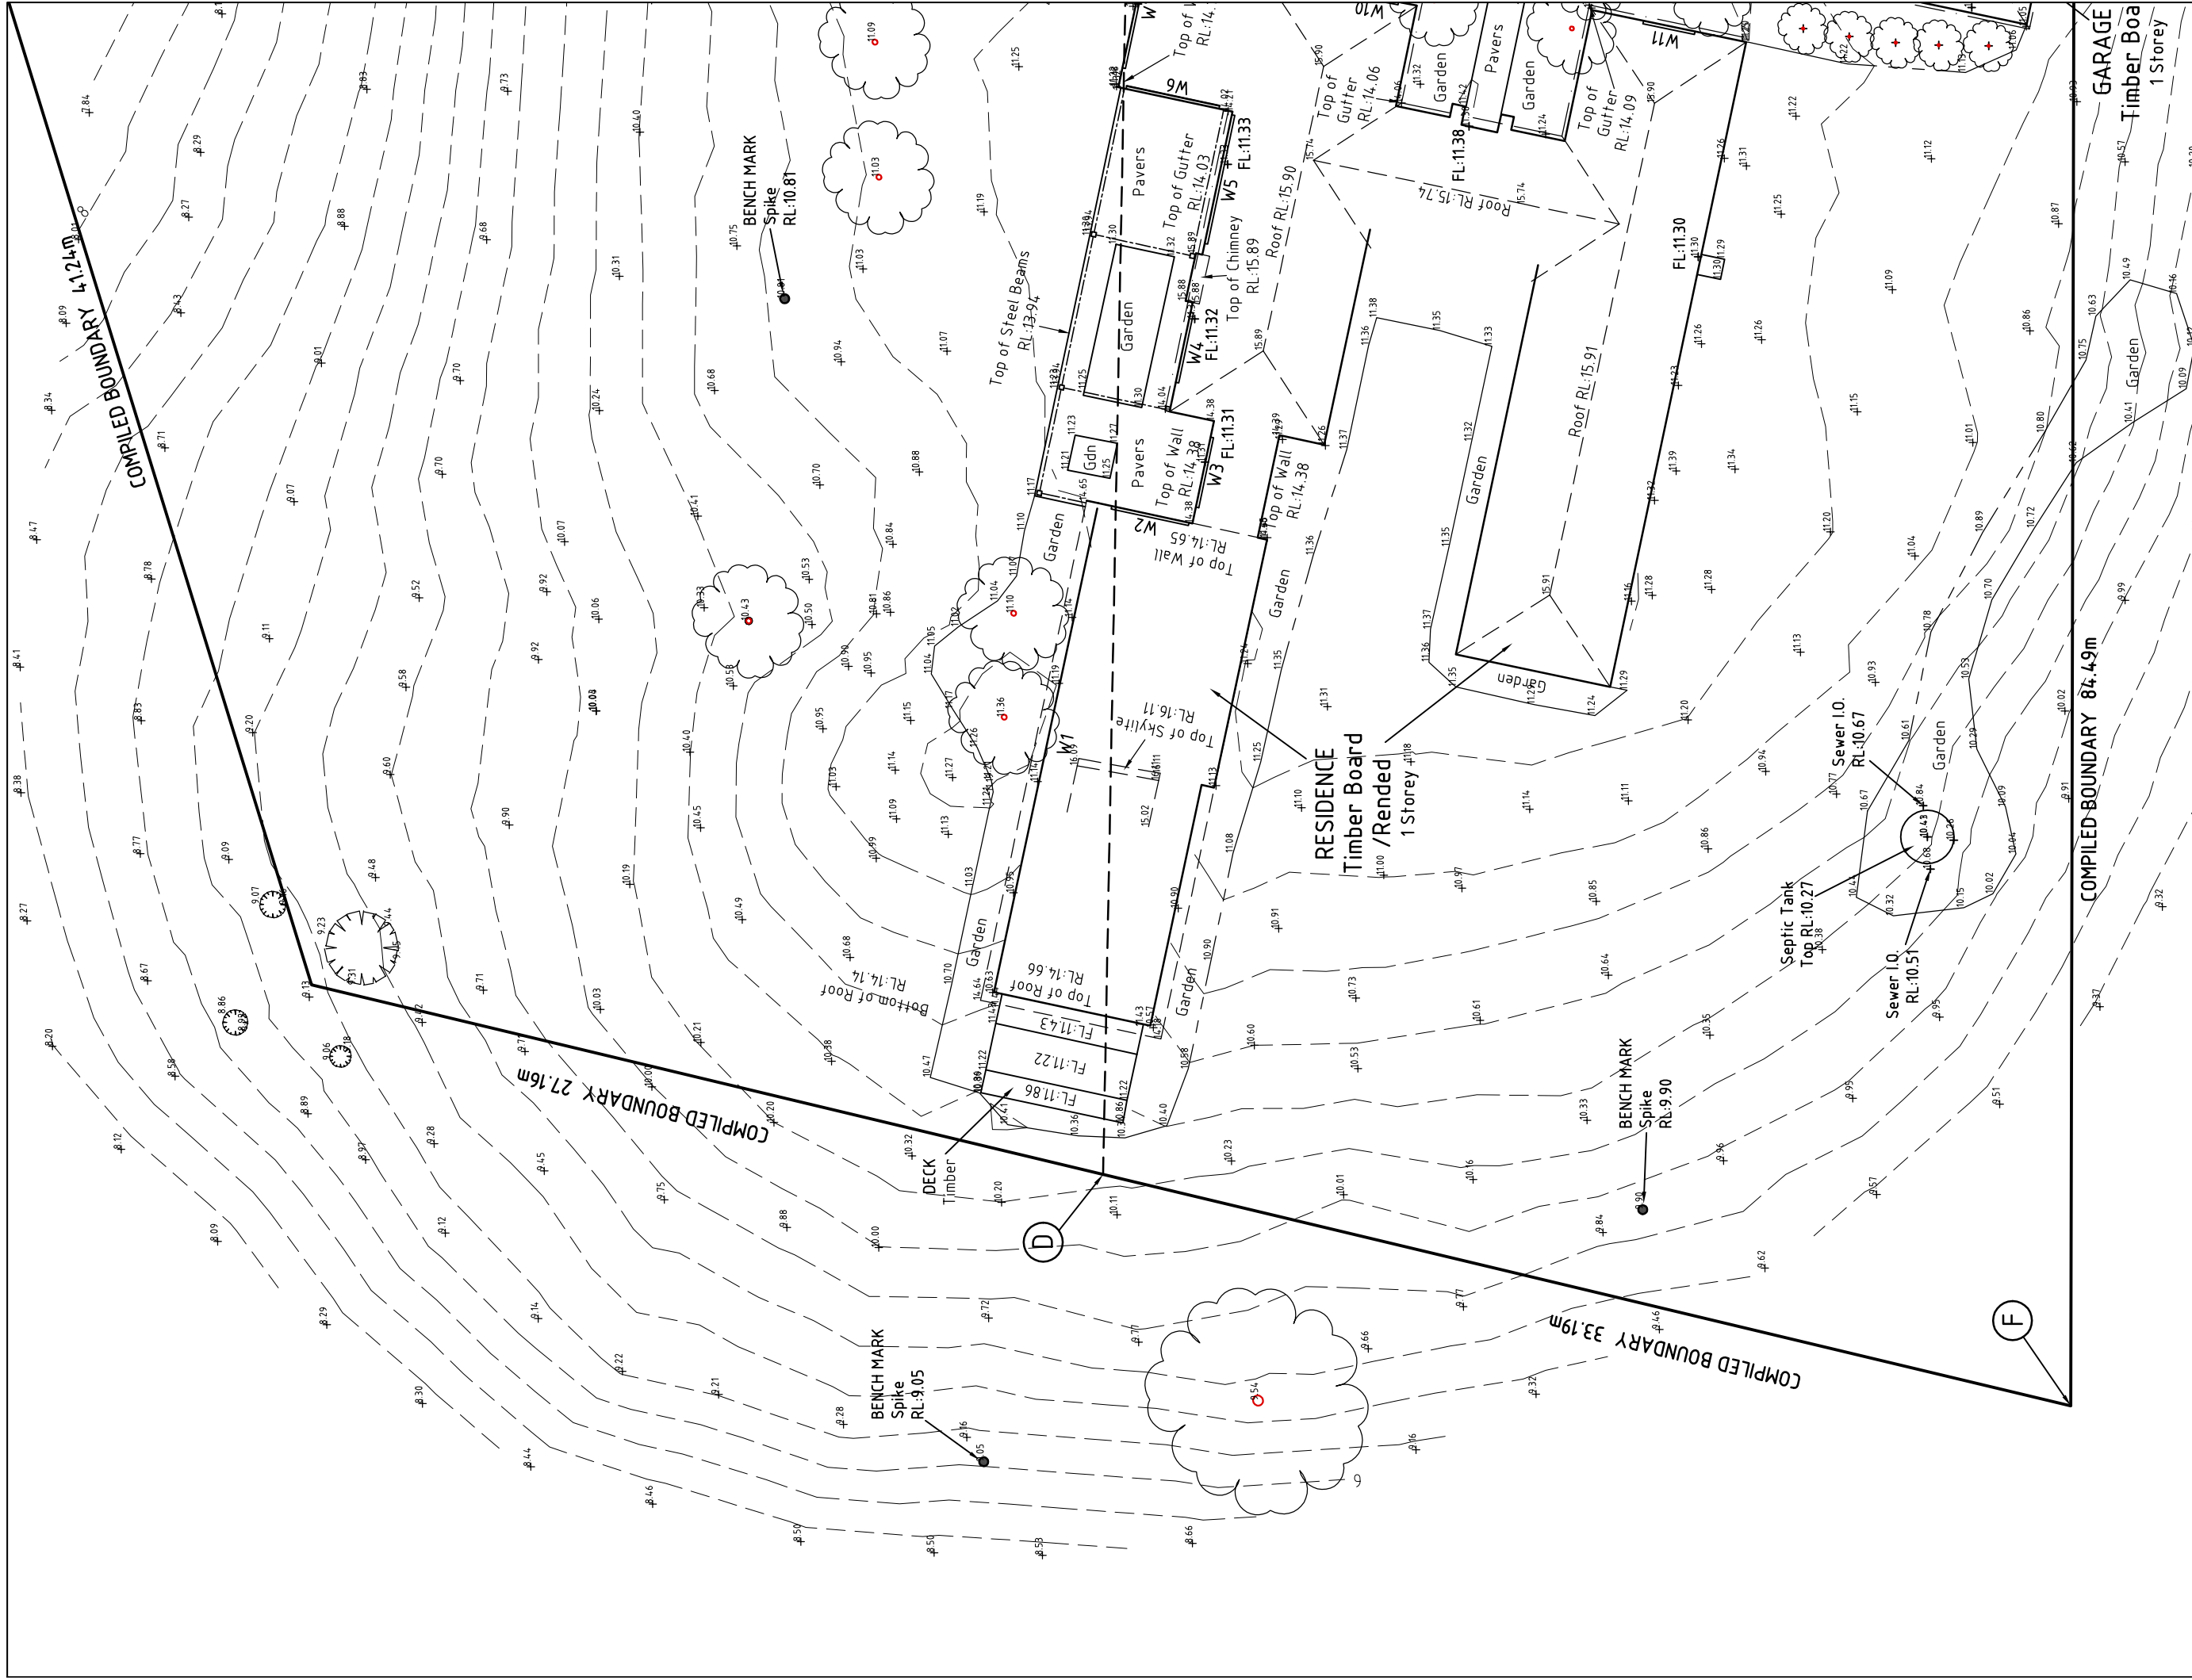

Address: 8 Amy Street, Moonah,  
Tasmania, 7009  
 Phone: 6273 9831  
 Fax: 6273 8316  
 Email: admin@surveyplustas.com.au  
 Mail: PO Box 299, Moonah, Tas, 7009

Project:  
**DETAIL/CONTOUR  
 SURVEY**

Drawing:  
**PART SITE PLAN**

Drafted by:  
 Date:  
 Project/Drawing No:  
 Approved By:  
 Scale:  
 Revision:

1:200@A3